



FREE INDEPENDENT FINANCIAL ADVICE

Mortgage Services:


- First Time Buys
- Home Movers
- Remortgaging
- Holiday/ Second Homes
- Holiday Lets
- Buy To Let
- Co-Ownership

Other Financial Services:

- Mortgage Protection
- Life Insurance
- Critical Illness Cover
- Income Protection
- Buildings & Content Insurance
- Landlord Insurance



ARMSTRONG GORDON

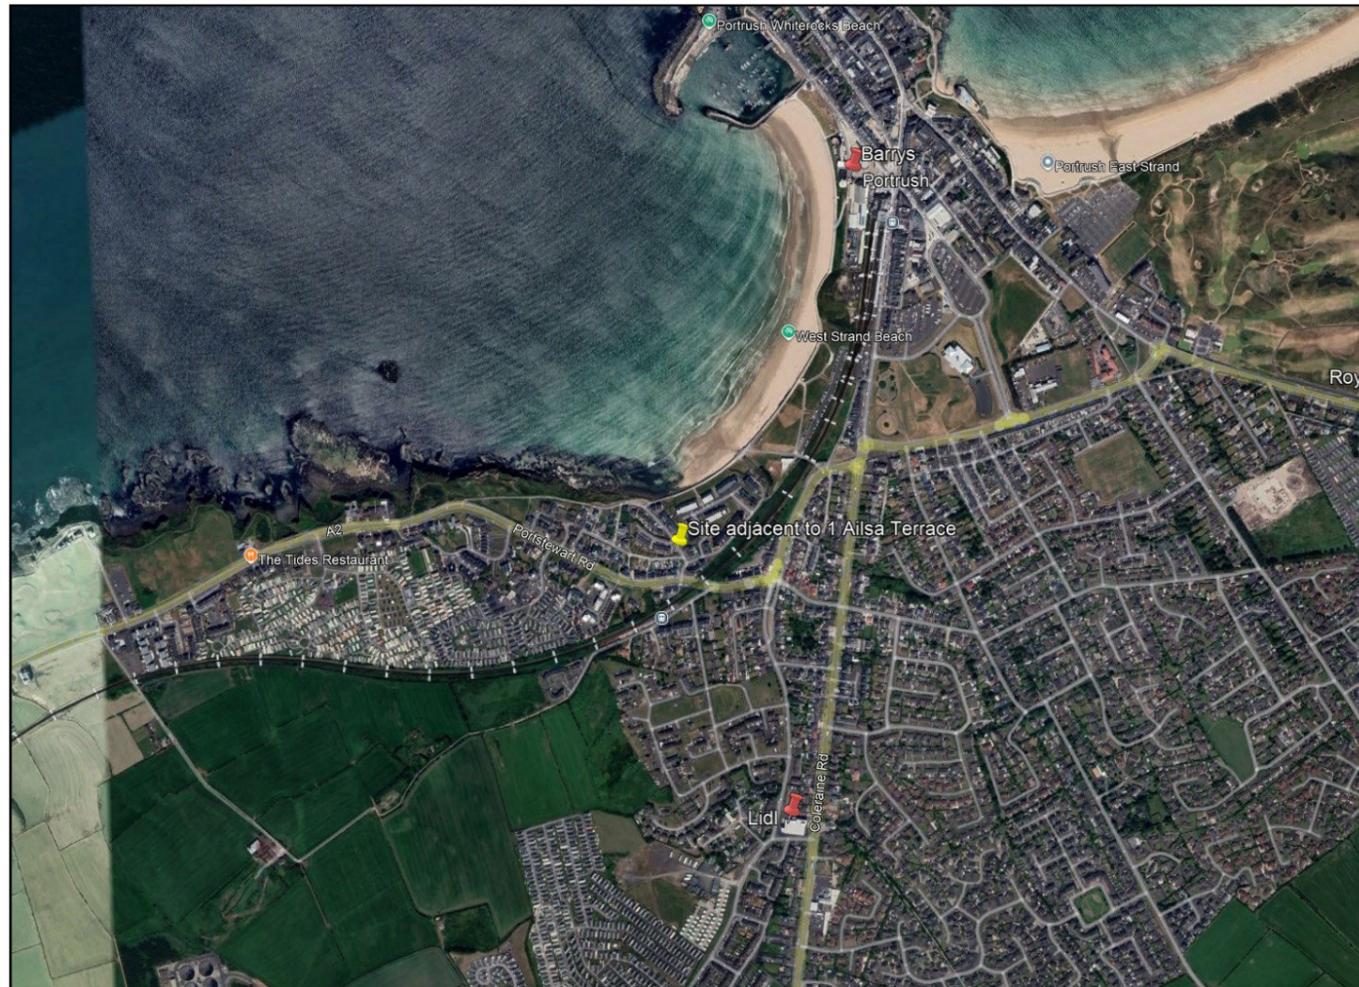

64 The Promenade Portstewart BT55 7AF
 T. 028 7083 2000

F. 028 7083 2950 E. info@armstronggordon.com W. www.armstronggordon.com



PORTRUSH
 New build detached home adjacent to West Strand Road
 BT56 8ET
 Price £750,000

Armstrong Gordon & Co. Ltd Estate Agents for themselves and for the vendors and for the lessors of this property whose agents they are given notice that: (1) the particulars are set out as a general outline only for the guidance of intending purchasers or lessees, and do not constitute, nor constitute part of an offer or contract; (2) all descriptions, dimensions, references to condition and necessary permissions for use and occupation and other details are given without responsibility and any intending purchaser or tenants should not rely on them as statements or representations of fact but must satisfy themselves by inspection or otherwise as to the correctness of each of them; (3) no person in the employment of Armstrong Gordon has any authority to give any representation or warranty whatever in relation to this property

028 7083 2000
 www.armstronggordon.com

Nestled just steps from the golden sands of West Strand Beach, this exceptional new build detached residence offers the perfect blend of coastal living and contemporary luxury in one of Northern Ireland's most sought-after seaside towns.

Boasting a high turnkey specification, this beautifully crafted home features four generously sized bedrooms, including a spacious principal suite, and a first-floor lounge designed to maximise light and capture partial sea views across the Atlantic. Whether you're enjoying a morning coffee or entertaining guests, this elevated living space brings the outdoors in.

The property is finished to an impeccable standard throughout, with premium fixtures, modern finishes, and thoughtful design details that reflect the very best in new build living. A sleek open-plan kitchen/dining area flows seamlessly to the private rear garden, perfect for family life or relaxed coastal entertaining.

Travelling into Portrush from Portstewart, take your left turn before Dhu Varren Railway bridge and West Strand Road will be on your left. Take your second left into Ailsa Terrace and the site will be on your left hand side.

ACCOMMODATION COMPRISES:

BASEMENT LEVEL:

Hallway:

With under stairs storage.

Bedroom 1:

Bedroom 2:

Bedroom 3:

Snug:

Bathroom:

GROUND FLOOR:

Entrance Hall:

With cloaks cupboard.

Open Plan Lounge/Kitchen/Dining Area:

Separate W.C.:

Utility Room:

FIRST FLOOR:

Landing:

With hot press.

Master Bedroom:

Ensuite:

Additional highlights include:

- Private on-site parking
- Energy-efficient construction and appliances
- Stylish contemporary bathrooms and ensuites
- Convenient access to Portrush town centre, cafes, golf, and transport links
- With the beach on your doorstep and a vibrant coastal community just minutes away, this is a rare opportunity to own a stunning home in an unrivalled location.



INTERNAL FINISHES

- Solid concrete floors to ground and first floor
- Aluminium Clad windows to RAL colour TBC – Triple glazed with coastal protection
- MDF painted skirtings and architraves
- Engineered solid internal doors
- Painted internal walls in one colour throughout; white ceilings
- Overall B Energy Rating achieved through excellent floor, wall, and roof-space insulation

ELECTRICAL & HOME NETWORK SPECIFICATION

- White faceplates throughout (USB connections to selected sockets)
- Energy-efficient LED light fittings throughout
- Downlighters to main living areas
- SKY TV points to lounge and kitchen/living area
- TV points in all living rooms and bedrooms
- Data points adjacent to TV points, wired back to main BT point for future connection
- Security alarm including keypad and PIR sensors
- External lighting above all doors, side of house, and driveway
- Car charging point
- Mains-operated smoke, heat, and carbon monoxide detectors to current regulations

MECHANICAL SPECIFICATION


- Air Source Heat Pump
- Whole house mechanical heat recovery ventilation system
- Pressurized hot water system

EXTERNAL FINISHES


- Self-coloured render finish
- Traditional cavity wall construction with 150mm full-fill insulation
- Reclaimed Bangor Blue Slates
- Feature painted Tricoya cladding to front elevation
- Aluminium Clad Triple glazed windows with coastal protection (RAL colour TBC)
- Composite front door
- Colour-coded aluminium gutters and PVC downpipes
- Paved patio area and paths
- Bitmac driveway and parking area




FLOORPLAN:

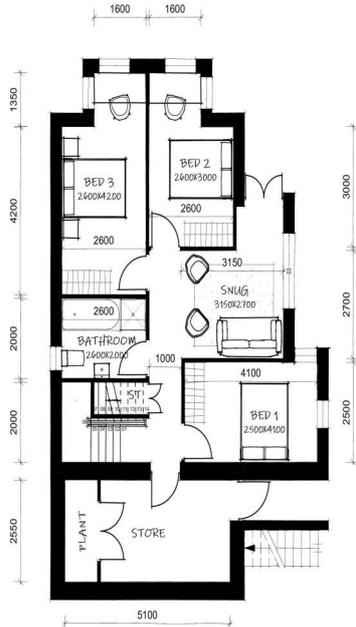

BASEMENT FLOOR PLAN

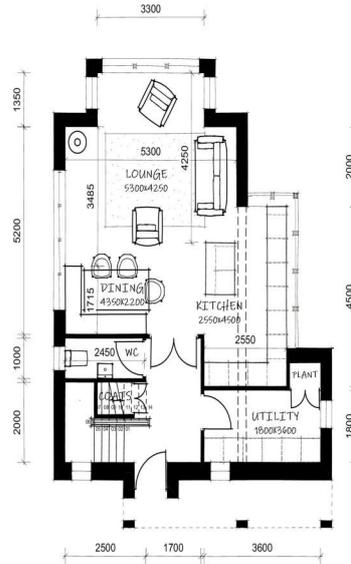


GROUND FLOOR PLAN

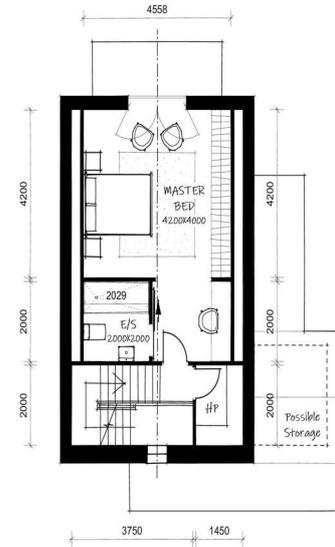

FIRST FLOOR PLAN

ELEVATIONS:

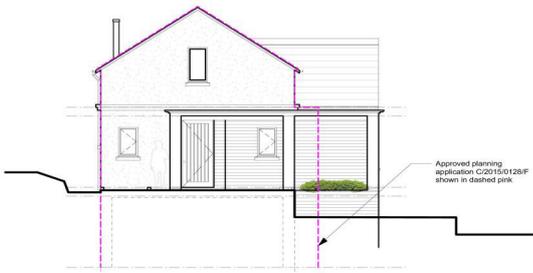


8 FRONT ELEVATION
Scale: 1:100



6 SIDE ELEVATION
Scale: 1:100



9 REAR ELEVATION
Scale: 1:100

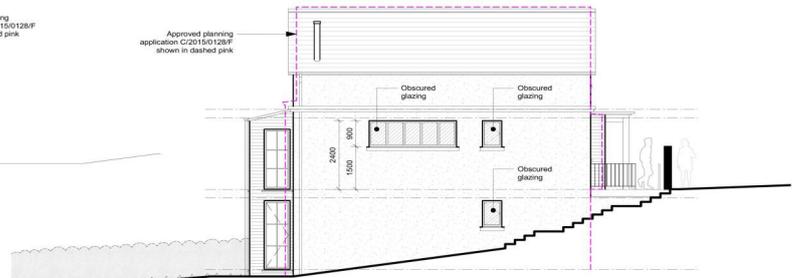

10 SIDE ELEVATION
Scale: 1:100

FINISHES:

ROOFS

Thin edge fibre-cement blue/black slates, flat and non-profiled.

Dark grey Aluminium/uPVC 1/2 round seamless gutters with circular downpipes.

WALLS

Smooth render finish, painted white.

Horizontal shiplap cladding painted grey/green.

Smooth white external render finish to plinths, banding and surrounds where shown colour to feature areas TBC

WINDOWS & DOORS

Aluminium/uPVC windows & sliding doors. Colour TBC

Feature Aluminium PPC trims where indicated. Colour TBC

Timber Composite front door. Colour TBC

Client: DC Construction	Project Reference: 24119	Date: 22/04/2024
Project Name: West Strand Road, Portrush	Revision: D04	Drawn by: JJ
Proposed Elevations	Scale: as shown	Checked by: MGR
Version:	Drawn by:	Checked by:

The Egg Store,
1 Mountbarron Road, Coleraine, Northern Ireland BT52 1JB
T +44 (0)28 7032 9090 F +44(0)28 7032 9191 E info@studiorogers.com

studiorogers™