



14 RATHMOYLE PARK

Holywood BT18 0DT

Offers Around

£625,000



DETACHED | 5 | 3 | 2

Set on a generous and beautifully landscaped corner plot in the highly sought-after Seahill area, 14 Rathmoyle Park is a superb five-bedroom detached residence offering panoramic views across Belfast Lough and the Antrim Hills. This well-appointed family home enjoys a prime position within a quiet cul-de-sac, ideal for those seeking space, privacy, and breathtaking scenery.

The property is thoughtfully designed with versatility in mind, featuring two ground floor bedrooms and a modern shower room, ideal for guests, extended family, or single-level living. Upstairs, three additional bedrooms are complemented by a glazed first-floor viewing gallery, a striking feature that invites you to unwind while enjoying the expansive coastal and countryside vistas.


At the heart of the home is a spacious central reception hall leading to an open-plan living/dining room, perfect for entertaining or family life, and a well-fitted kitchen.

The mature and extensive gardens are a particular highlight—beautifully planted and laid in lawns, with a private patio area



KEY FEATURES


- Excellent red brick detached property in a quiet cul de sac location
- Extensive views across surrounding area, Belfast Lough and Antrim Hills
- Set within highly desirable residential area on a generous corner site
- Adaptable accommodation throughout
- Open plan living, dining area with patio doors enjoying panoramic views
- Large family kitchen with range of integrated appliances
- Five bedrooms over two floors, two with ensuite
- Shower room on ground floor and bathroom on first floor
- Integral garage
- Multiple patio areas to rear to enjoy the surrounding gardens and views
- Total lands measuring circa 0.5 acres
- Gas fired central heating
- Within walking distance to a range of excellent schools
- A two minute walk to North Downs Coastal Path and Seahill Train Halt
- Ultrafast Broadband Available

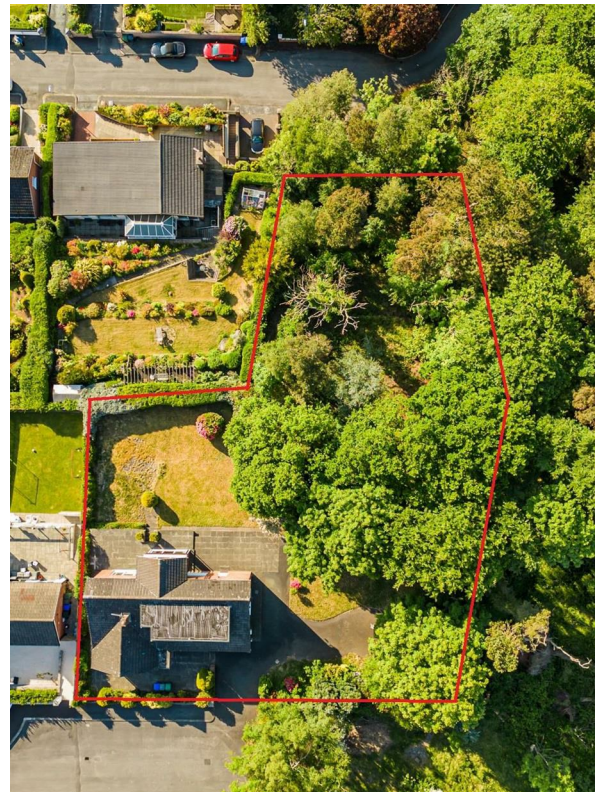

ROOM DETAILS

<i>Entrance</i>	<i>BEDROOM</i>	<i>BEDROOM (3):</i>
<i>RECEPTION</i>	<i>(5)/OFFICE:</i>	<i>(12'10" x 10'2")</i>
<i>PORCH:</i>	<i>(10'4" x 10'0")</i>	<i>BATHROOM:</i>
<i>KITCHEN:</i>	<i>SHOWER ROOM:</i>	<i>(8'2" x 7'2")</i>
<i>(16'11" x 11'7")</i>	<i>(8'2" x 6'11")</i>	<i>INTEGRAL</i>
<i>L-SHAPED</i>	<i>LANDING:</i>	<i>GARAGE:</i>
<i>LIVING/DINING:</i>	<i>VIEWING</i>	<i>Outside</i>
<i>(29'1" x 17'5")</i>	<i>GALLERY ROOM:</i>	
<i>DINING HALL:</i>	<i>(11'4" x 7'6")</i>	
<i>BEDROOM (4):</i>	<i>BEDROOM (1):</i>	
<i>(12'1" x 10'4")</i>	<i>(17'4" x 12'1")</i>	
<i>ENSUITE WC:</i>	<i>BEDROOM (2):</i>	
<i>(7'2" x 4'4")</i>	<i>(13'4" x 10'4")</i>	
	<i>ENSUITE WC:</i>	
	<i>(5'1" x 3'11")</i>	



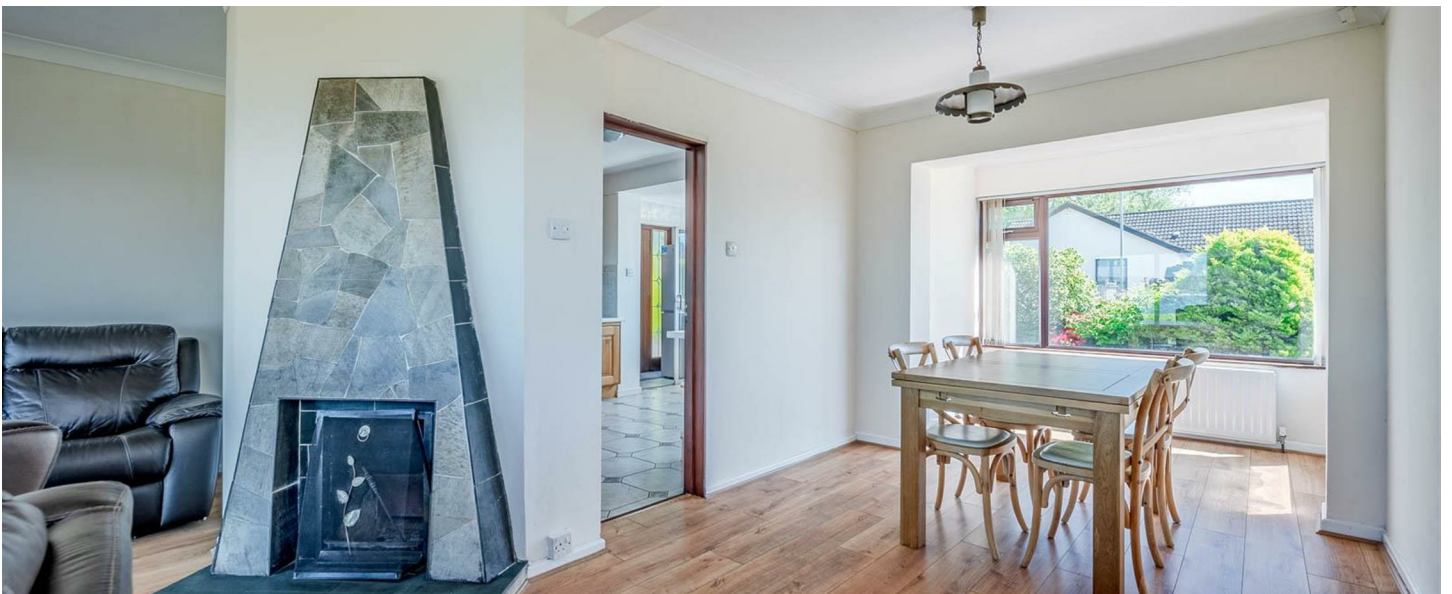


FLOOR PLANS

GROUND FLOOR
1363 sq.ft. (126.6 sq.m.) approx.



1ST FLOOR
804 sq.ft. (74.7 sq.m.) approx.

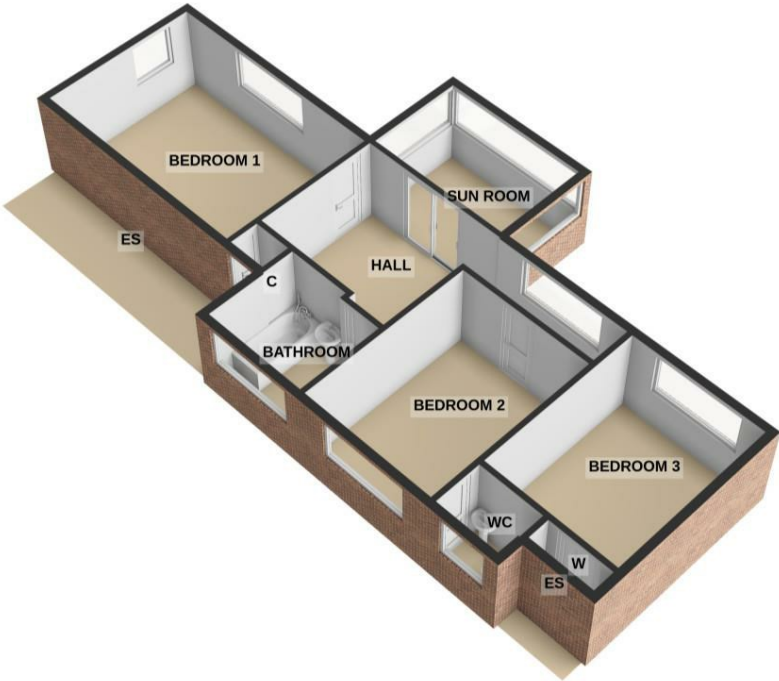


For illustrative purposes only. Decorative finishes, fixtures, fittings and furnishings do not represent the current state of the property. Measurements are approximate. Not to scale.
Made with Metropix © 2025



DIRECTIONS

Travelling along the main dual carriageway from Holywood, in the direction of Bangor, turn left at the traffic lights at the Devil's Elbow into Seahill Road. Continue to the bottom of Seahill Road and take the last turning on the left. Rathmoyle Park is the third road on the right and No.14 is on the left hand side at the end of the cul de sac.

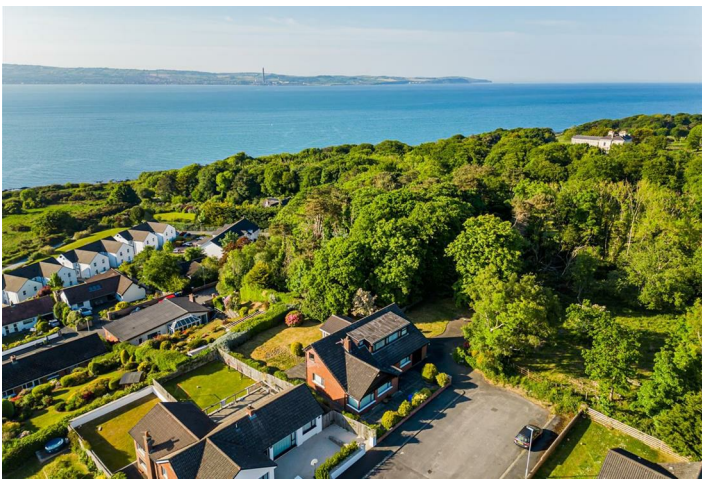

THE LOCAL AREA

Holywood, named Best Place to Live in Northern Ireland 2023 by the Sunday Times, is located conveniently close to Belfast on the coast of North Down. Holywood is known for its beautiful beaches, trendy cafés and for being a foodie heaven! Holywood is home to many leading secondary and primary schools.



Energy Efficiency Rating		
	Current	Potential
Very energy efficient - lower running costs		
(92 plus) A		
(81-91) B		
(69-80) C		
(55-68) D		
(39-54) E	56	70
(21-38) F		
(1-20) G		
Not energy efficient - higher running costs		
Northern Ireland		EU Directive 2002/91/EC

OUR BRANCHES

B' FAST (028) 9065 3333 H'WOOD (028) 9042 8888 BANGOR (028) 9131 3833 D'DEE (028) 9188 8881 COMBER (028) 9187 1212

property@johnminnis.co.uk

JOHNMINNIS.CO.UK

